



Area sotto D.Lgs. n.81/2008 e ss. mm. e ii.
Area sotto D.Lgs. n.272/1999

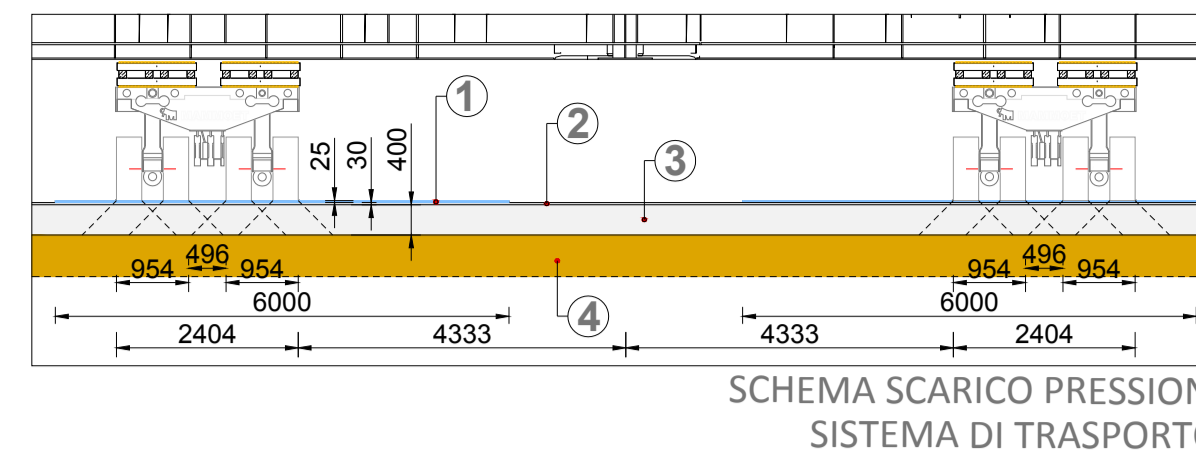

- ① LASTRA IN ACCIAIO THK: 15 mm - 25 mm
- ② CASSONETTO DI PAVIMENTAZIONE RIGIDA IN CALCESTRUZZO
- ③ TOUT VENANT DI CAVA

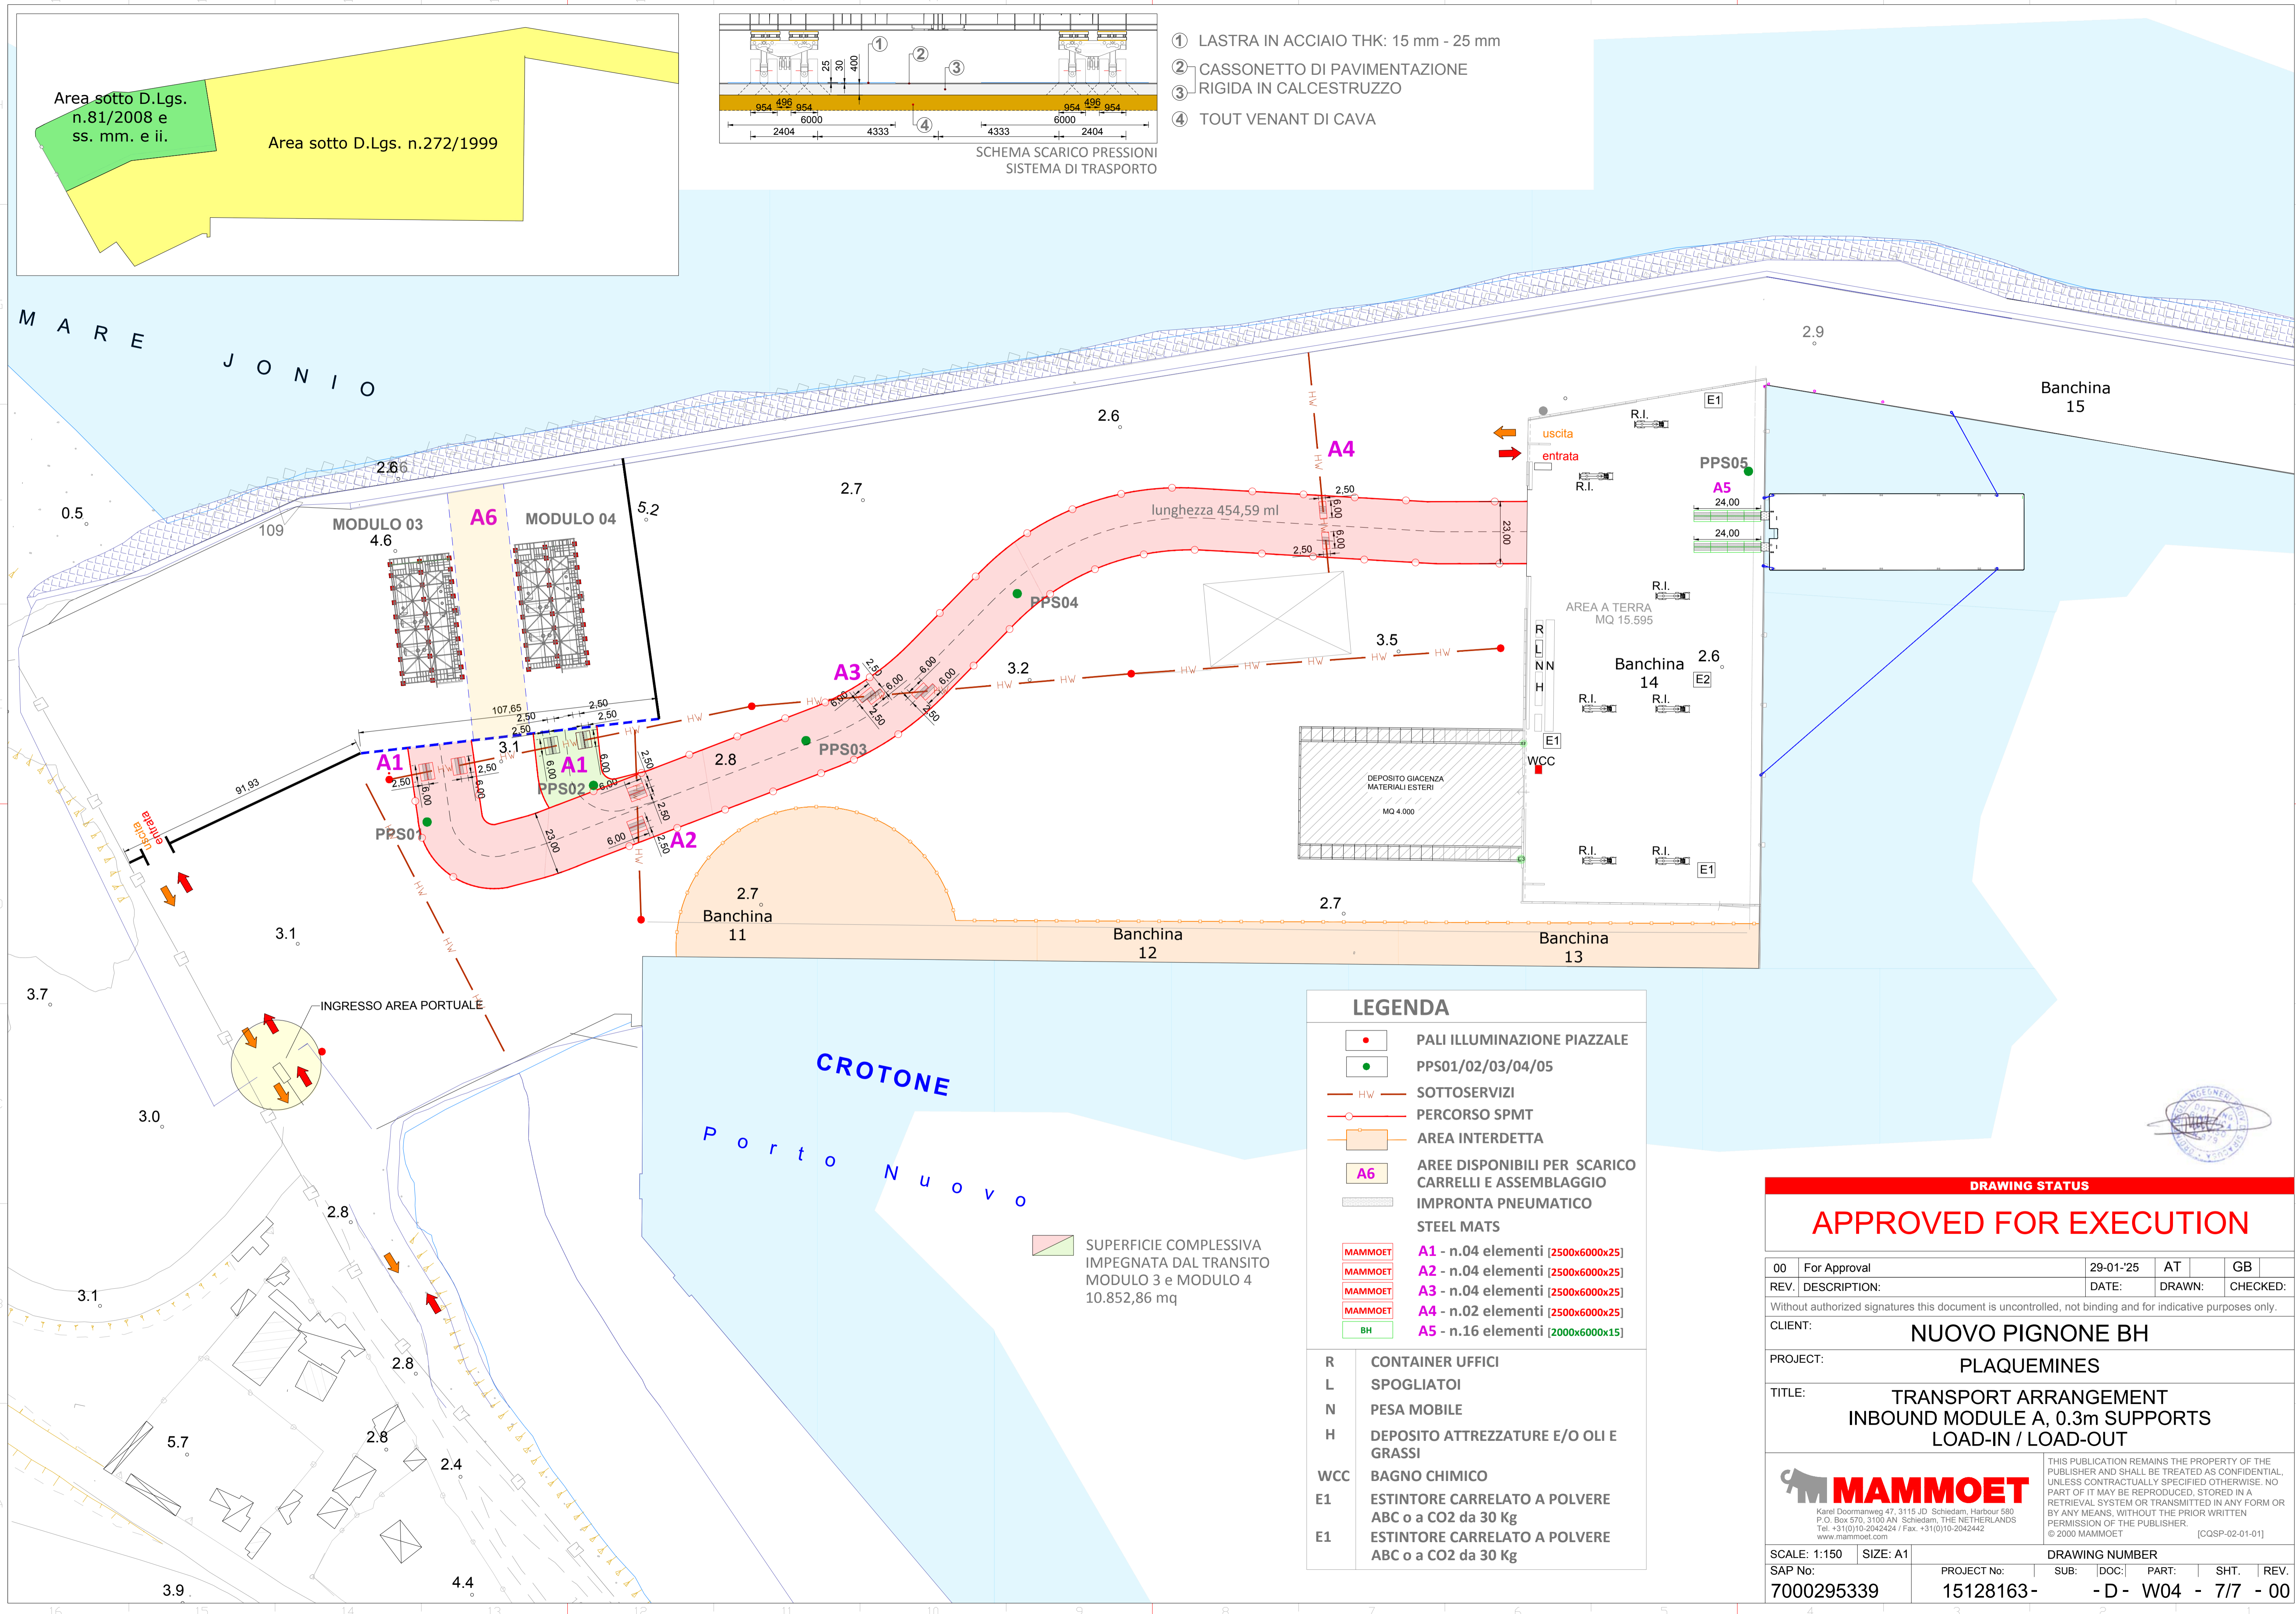

LEGENDA

- PALI ILLUMINAZIONE PIAZZALE
- PPS01/02/03/04/05
- HW — SOTTOSERVIZI
- PERCORSO SPMT
- AREA INTERDETTA
- A6 AREE DISPONIBILI PER SCARICO CARRELLI E ASSEMBLAGGIO
- IMPRONTA PNEUMATICO
- STEEL MATS
- MAMMOET A1 - n.04 elementi [2500x6000x25]
- MAMMOET A2 - n.04 elementi [2500x6000x25]
- MAMMOET A3 - n.04 elementi [2500x6000x25]
- MAMMOET A4 - n.02 elementi [2500x6000x25]
- BH A5 - n.16 elementi [2000x6000x15]

- R CONTAINER UFFICI
- L SPOGLIATOI
- N PESA MOBILE
- H DEPOSITO ATTREZZATURE E/O OLI E GRASSI
- WCC BAGNO CHIMICO
- E1 ESTINTORE CARRELATO A POLVERE ABC o a CO2 da 30 Kg
- E1 ESTINTORE CARRELATO A POLVERE ABC o a CO2 da 30 Kg

SUPERFICIE COMPLESSIVA IMPEGNATA DAL TRANSITO MODULO 3 e MODULO 4 10.852,86 mq

DRAWING STATUS
APPROVED FOR EXECUTION

00	For Approval	29-01-'25	AT	GB
REV.	DESCRIPTION:	DATE:	DRAWN:	CHECKED:

Without authorized signatures this document is uncontrolled, not binding and for indicative purposes only.

CLIENT: **NUOVO PIGNONE BH**

PROJECT: **PLAQUEMINES**

TITLE: **TRANSPORT ARRANGEMENT INBOUND MODULE A, 0.3m SUPPORTS LOAD-IN / LOAD-OUT**

MAMMOET
Karel Doormanweg 47, 3115 JD Schiedam, Harbour 580
P.O. Box 570, 3100 AN Schiedam, THE NETHERLANDS
Tel: +31(0)10-2042424 / Fax: +31(0)10-2042442
www.mammoet.com

THIS PUBLICATION REMAINS THE PROPERTY OF THE PUBLISHER AND SHALL BE TREATED AS CONFIDENTIAL, UNLESS CONTRACTUALLY SPECIFIED OTHERWISE. NO PART OF IT MAY BE REPRODUCED, STORED IN A RETRIEVAL SYSTEM OR TRANSMITTED IN ANY FORM OR BY ANY MEANS, WITHOUT THE PRIOR WRITTEN PERMISSION OF THE PUBLISHER. [CGSP-02-01-01]

SCALE: 1:150	SIZE: A1	DRAWING NUMBER			
SAP No: 7000295339	PROJECT No: 15128163-	SUB: -D-	DOC: W04	PART: 7/7	REV: -00