



Area sotto D.Lgs. n.81/2008 e ss. mm. e ii.

Area sotto D.Lgs. n.272/1999

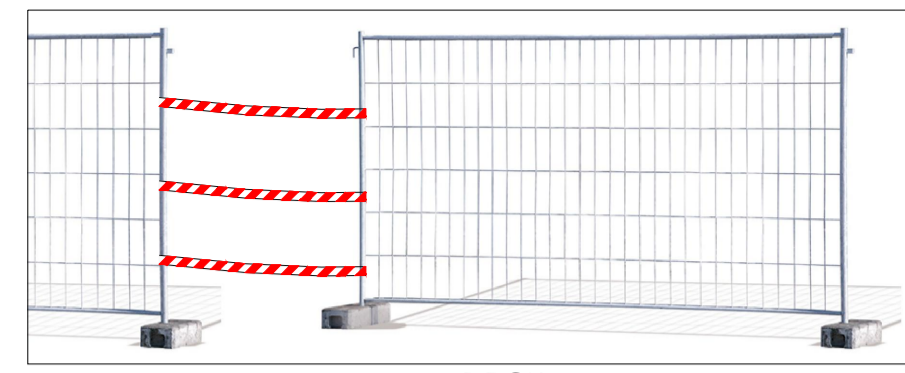


RECINZIONE PROVVISORIA  
DELIMITAZIONE AREA SOTTO D.Lgs. 81/2008  
AREA SOTTO D.Lgs. n.272/1999

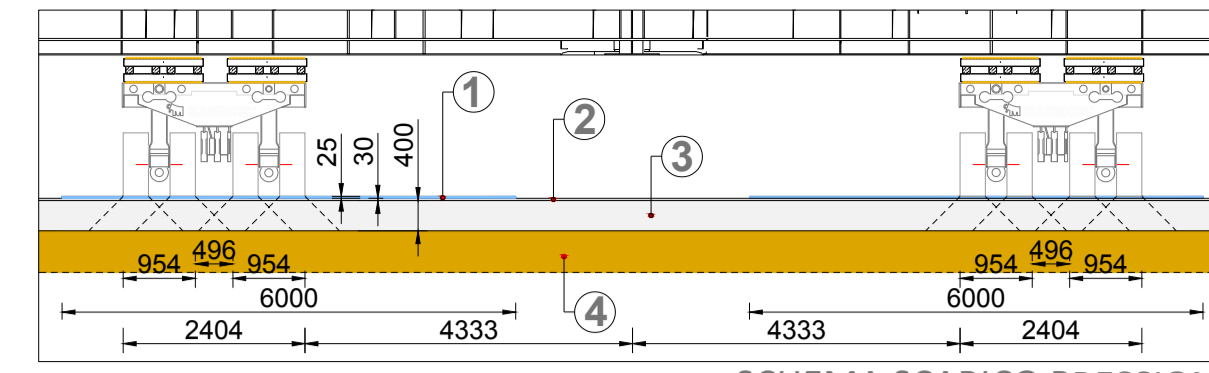

SCHEMA SCARICO PRESSIONI  
SISTEMA DI TRASPORTO

- ① LASTRA IN ACCIAIO THK: 15 mm - 25 mm
- ② CASSONETTO DI PAVIMENTAZIONE RIGIDA IN CALCESTRUZZO
- ③ RIGIDA IN CALCESTRUZZO
- ④ TOUT VENANT DI CAVA

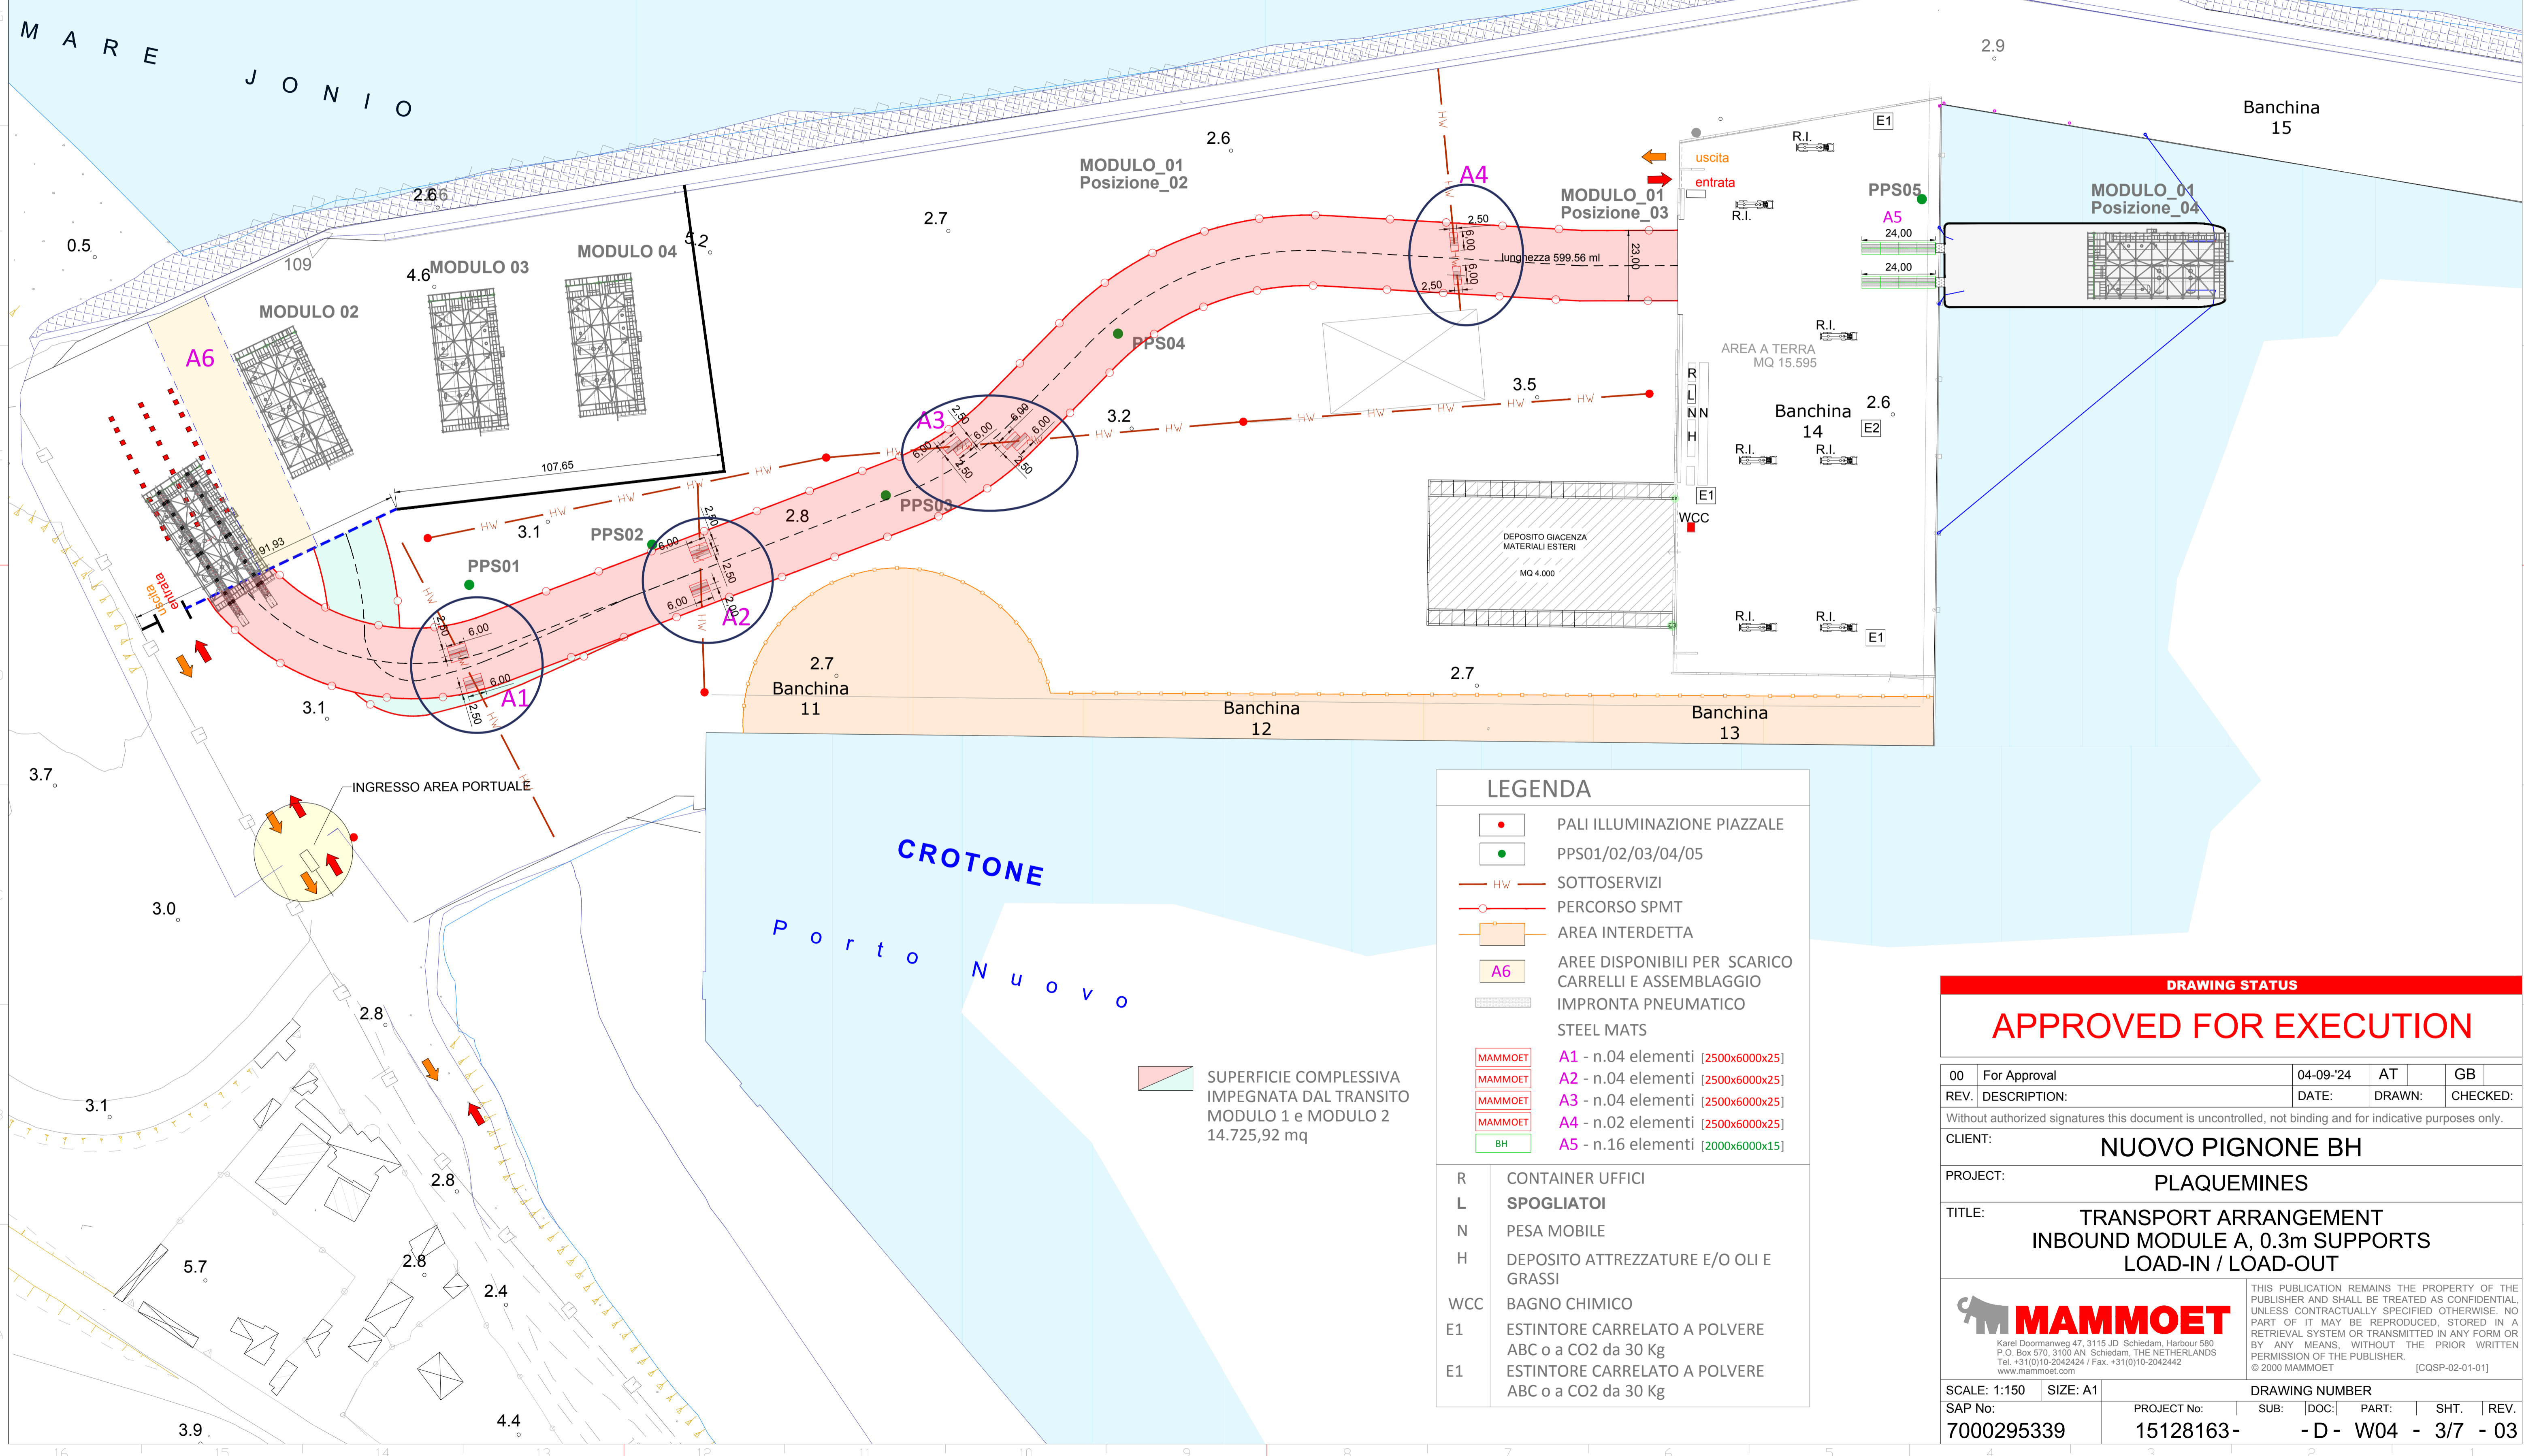

**LEGENDA**

- PALI ILLUMINAZIONE PIAZZALE
- PPS01/02/03/04/05
- HW — SOTTOSERVIZI
- PERCORSO SPMT
- AREA INTERDETTA
- A6 AREE DISPONIBILI PER SCARICO CARRELLI E ASSEMBLAGGIO
- IMPRONTA PNEUMATICO
- STEEL MATS
- MAMMOET A1 - n.04 elementi (2500x6000x25)
- MAMMOET A2 - n.04 elementi (2500x6000x25)
- MAMMOET A3 - n.04 elementi (2500x6000x25)
- MAMMOET A4 - n.02 elementi (2500x6000x25)
- BH A5 - n.16 elementi (2000x6000x15)

R CONTAINER UFFICI  
L SPOGLIATOI  
N PESA MOBILE  
H DEPOSITO ATTREZZATURE E/O OLI E GRASSI  
WCC BAGNO CHIMICO  
E1 ESTINTORE CARRELATO A POLVERE ABC o a CO2 da 30 Kg  
E1 ESTINTORE CARRELATO A POLVERE ABC o a CO2 da 30 Kg

SUPERFICIE COMPLESSIVA IMPEGNATA DAL TRANSITO MODULO 1 e MODULO 2  
14.725,92 mq

**DRAWING STATUS**  
**APPROVED FOR EXECUTION**

00	For Approval	04-09-'24	AT	GB
REV.	DESCRIPTION:	DATE:	DRAWN:	CHECKED:

Without authorized signatures this document is uncontrolled, not binding and for indicative purposes only.

CLIENT: **NUOVO PIGNONE BH**

PROJECT: **PLAQUEMINES**

TITLE: **TRANSPORT ARRANGEMENT  
INBOUND MODULE A, 0.3m SUPPORTS  
LOAD-IN / LOAD-OUT**

**MAMMOET**  
Karel Doormanweg 47, 3115 JD Schiedam, Harbour 580  
P.O. Box 570, 3100 AN Schiedam, THE NETHERLANDS  
Tel. +31(0)10-2042424 / Fax. +31(0)10-2042442  
www.mammoet.com

THIS PUBLICATION REMAINS THE PROPERTY OF THE PUBLISHER AND SHALL BE TREATED AS CONFIDENTIAL, UNLESS CONTRACTUALLY SPECIFIED OTHERWISE. NO PART OF IT MAY BE REPRODUCED, STORED IN A RETRIEVAL SYSTEM OR TRANSMITTED IN ANY FORM OR BY ANY MEANS, WITHOUT THE PRIOR WRITTEN PERMISSION OF THE PUBLISHER. [CGSP-02-01-01]

SCALE: 1:150	SIZE: A1	DRAWING NUMBER			
SAP No:	PROJECT No:	SUB:	DOC:	PART:	SHT:
7000295339	15128163-	-D-	W04	- 3/7 -	03